



**The Roof Mark IV
Iso**



**The Roof Mark IV
Front Elevation**

Drawn Tim Newman 11th Jan 2003
 Scale 1:100
 All measurements in MM
 Constructed From CLS 500mm Alloy Box truss & 400mm Upright truss system.

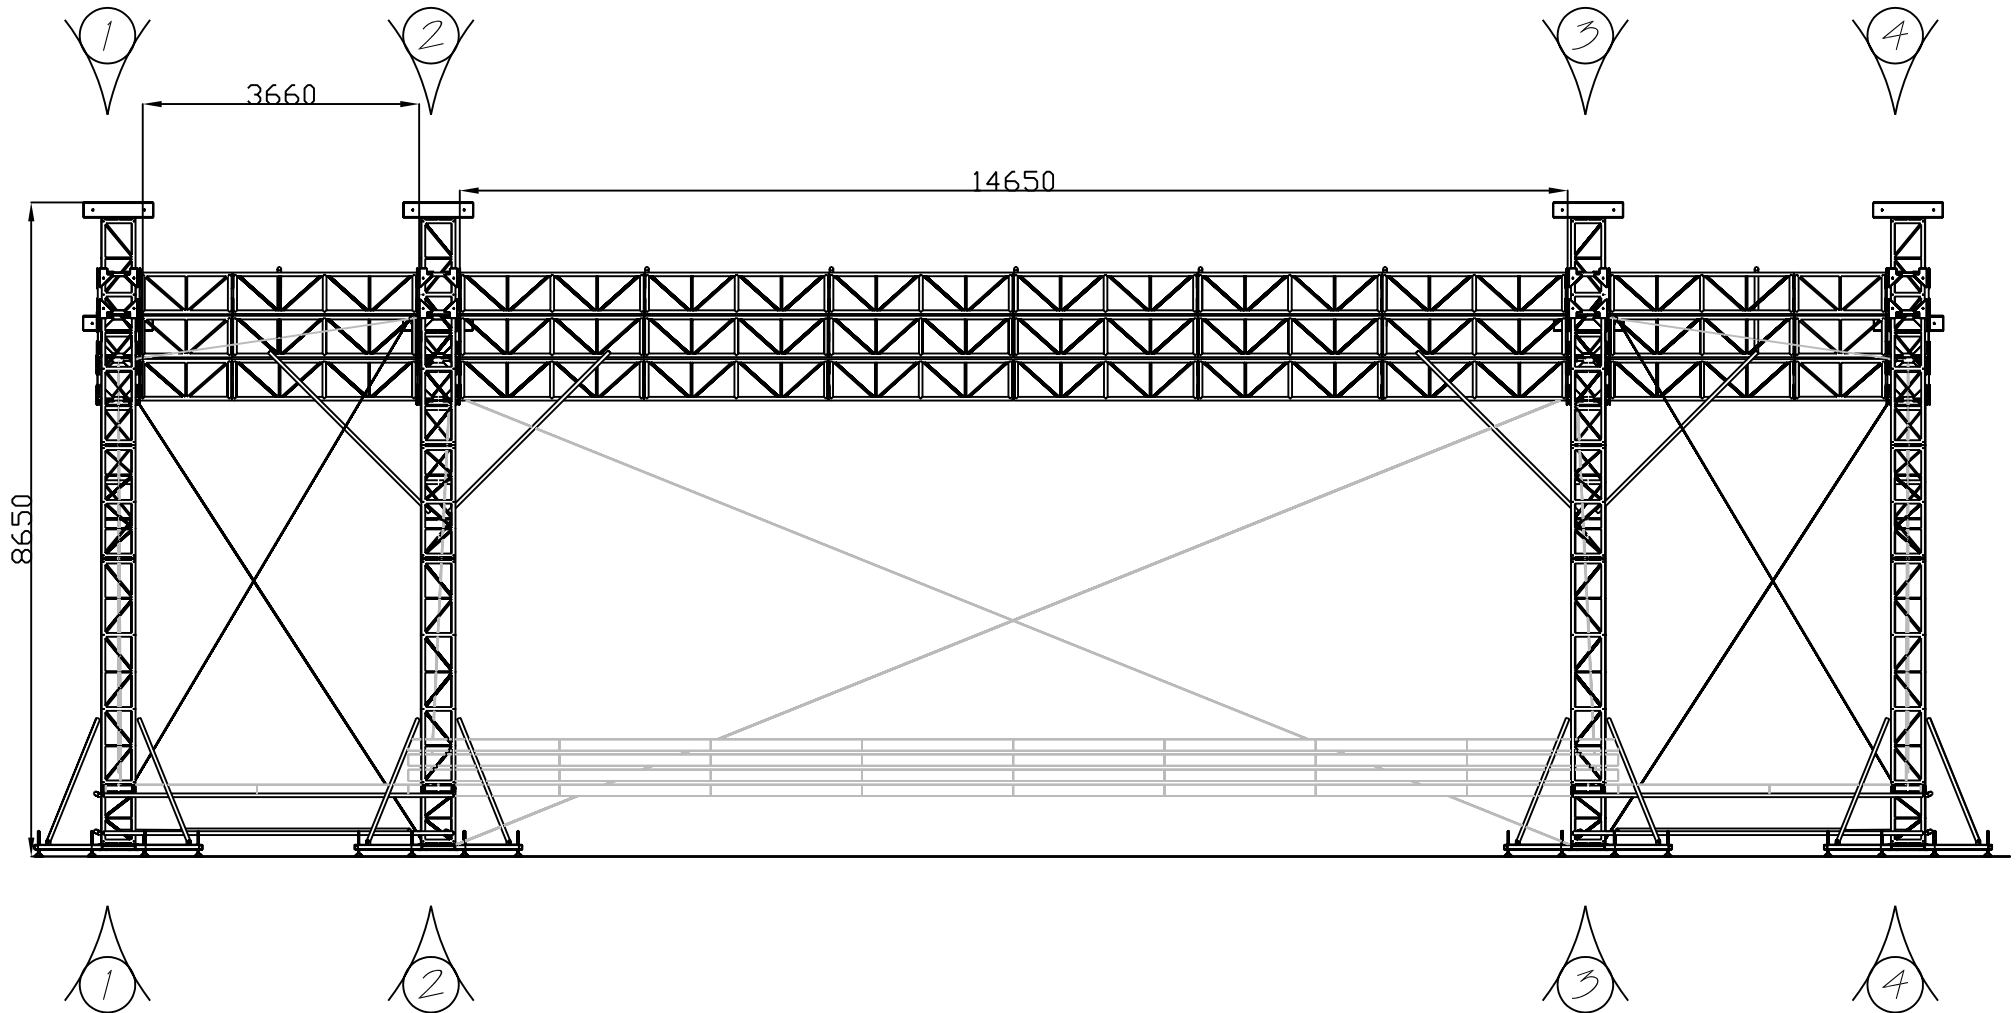

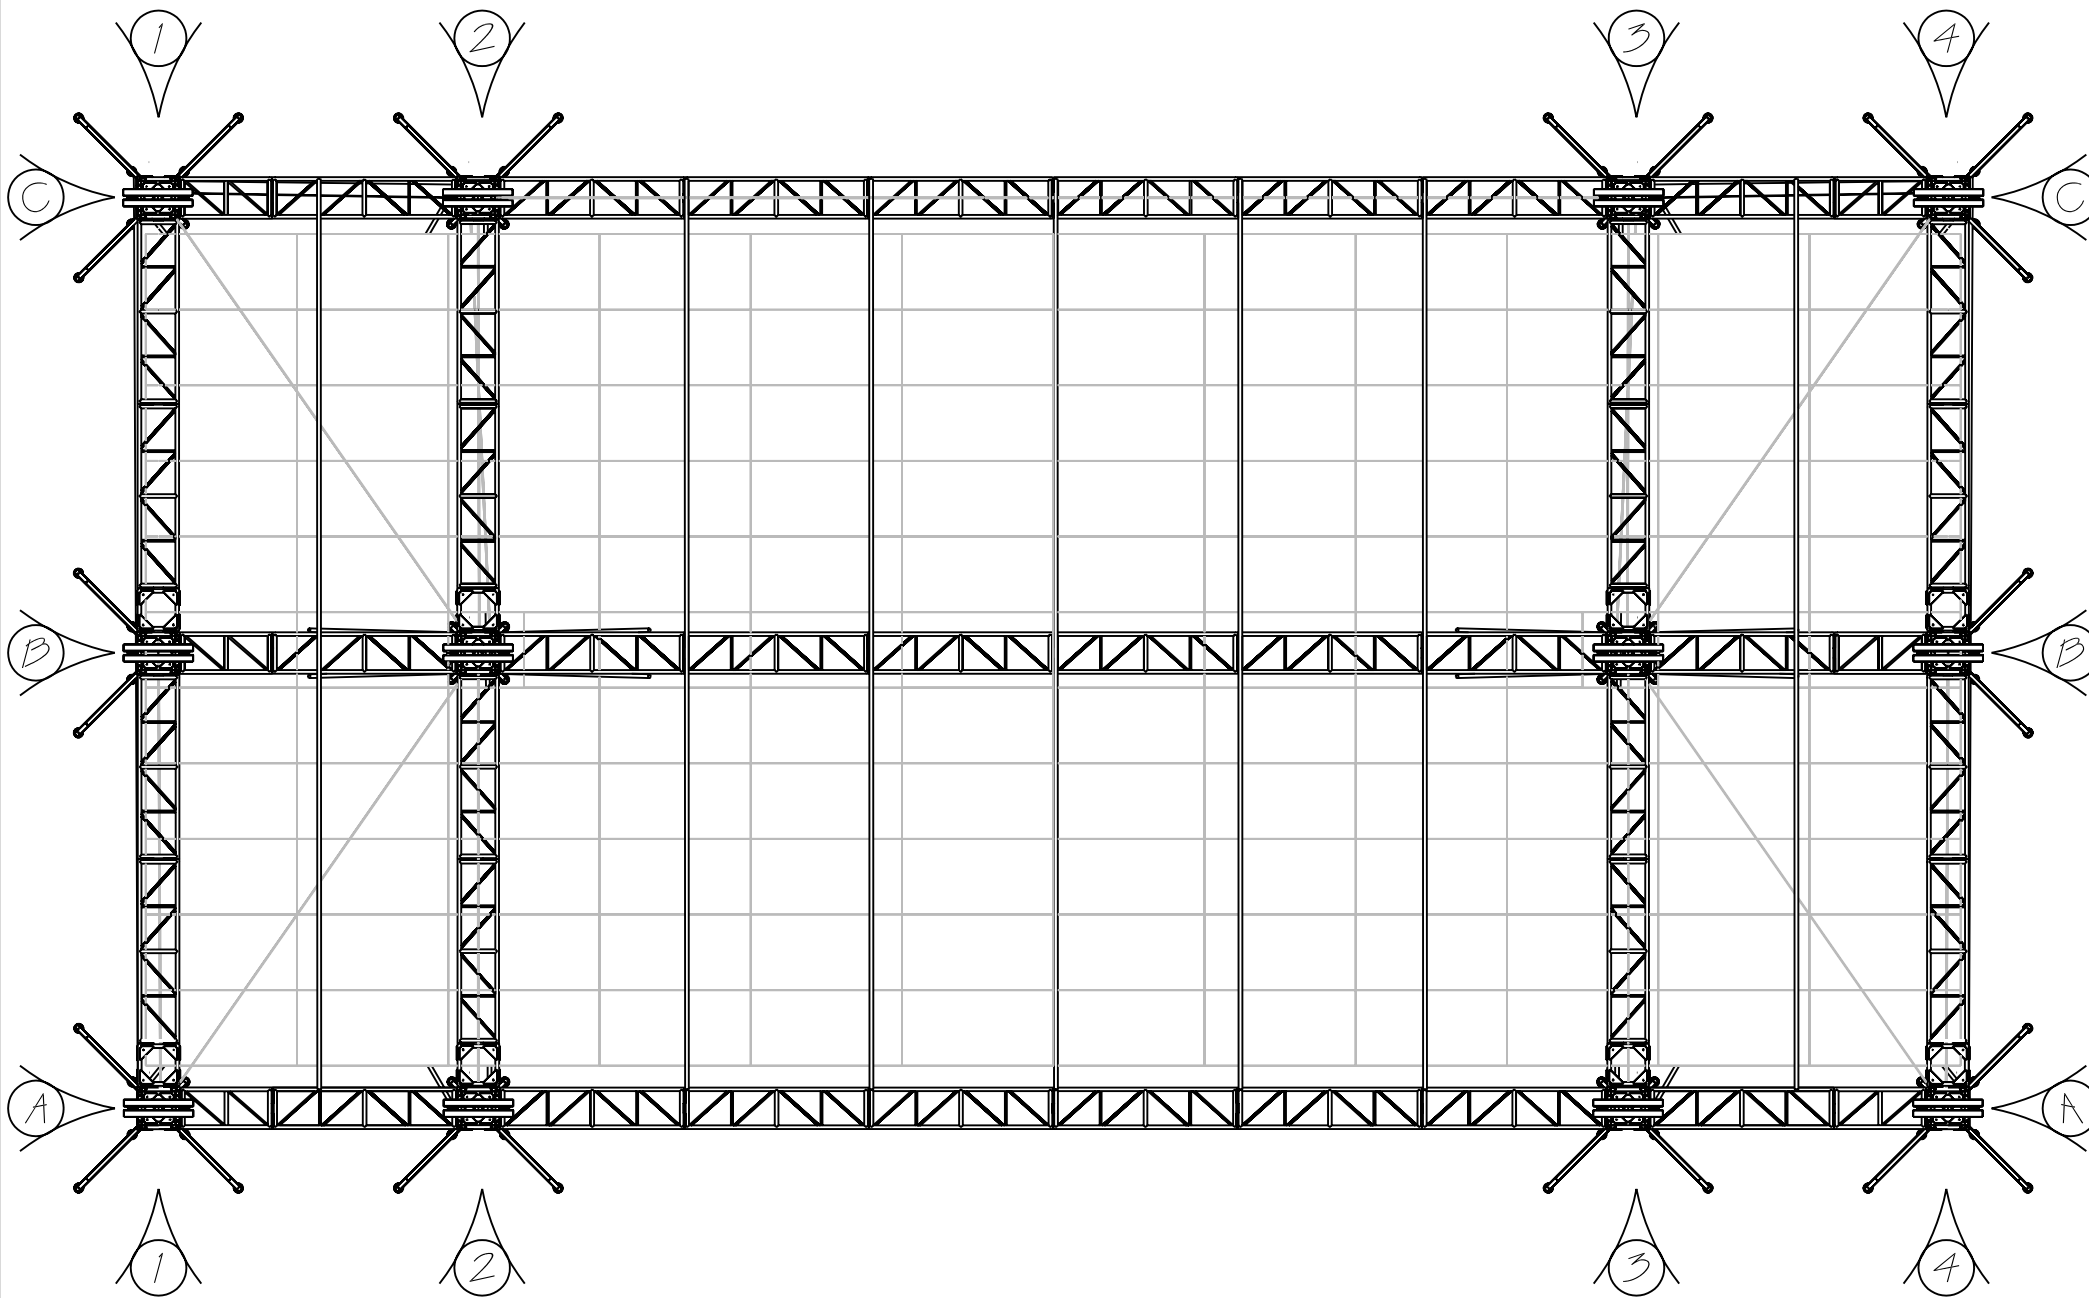

**The Roof Mark IV
Plan**

Drawn Tim Newman 11th Jan 2003
 Scale 1:100
 All measurements in MM
 Constructed From CLS 500mm Alloy Box truss & 400mm Upright truss system.



