


Drawing # FSO-1-01

**Fed Square Stage roof.  
ISO**




© Concert Lighting Systems Aust. 2004

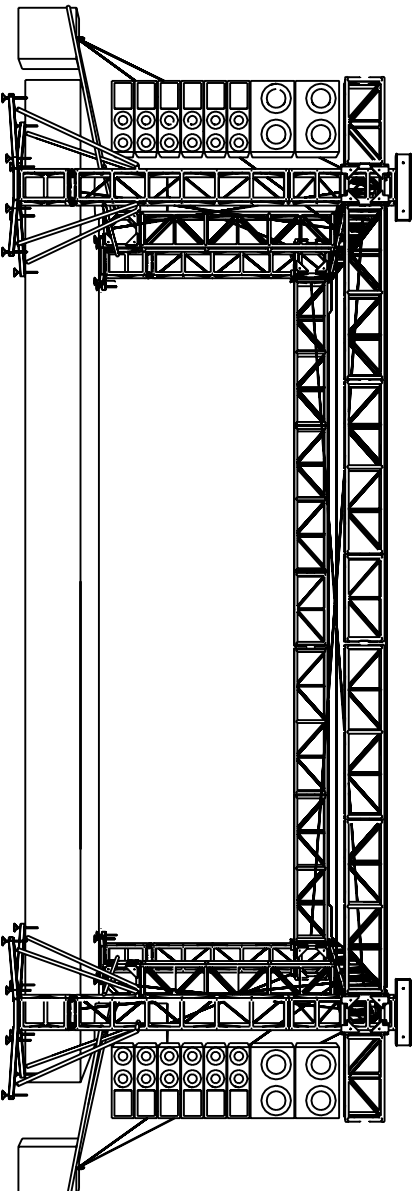

Drawing # FSQ-1-02

**Fed Square Stage roof,  
Front Perspective**



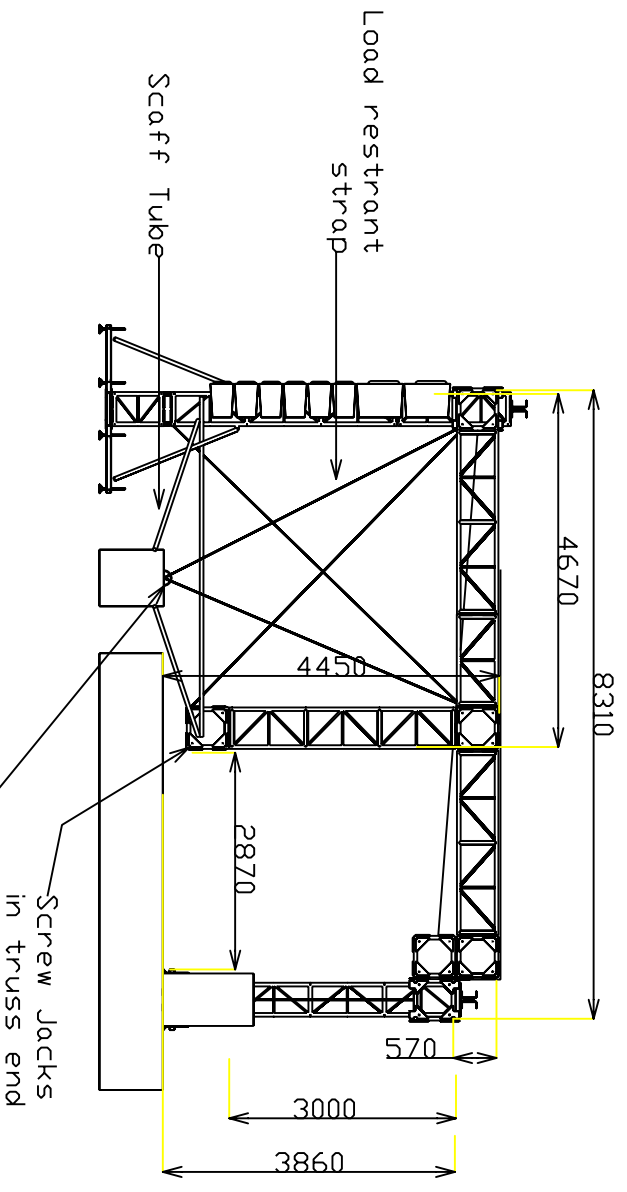


Drawing # FSQ-1-03

**Red Square Stage roof.  
Side Elevation**

*Drawn Tim Newman 9th March 2004  
Scale 1:100  
All measurements in MM  
Constructed From CLS 500mm Alloy Box ruses & 400mm Upright ruses system.*



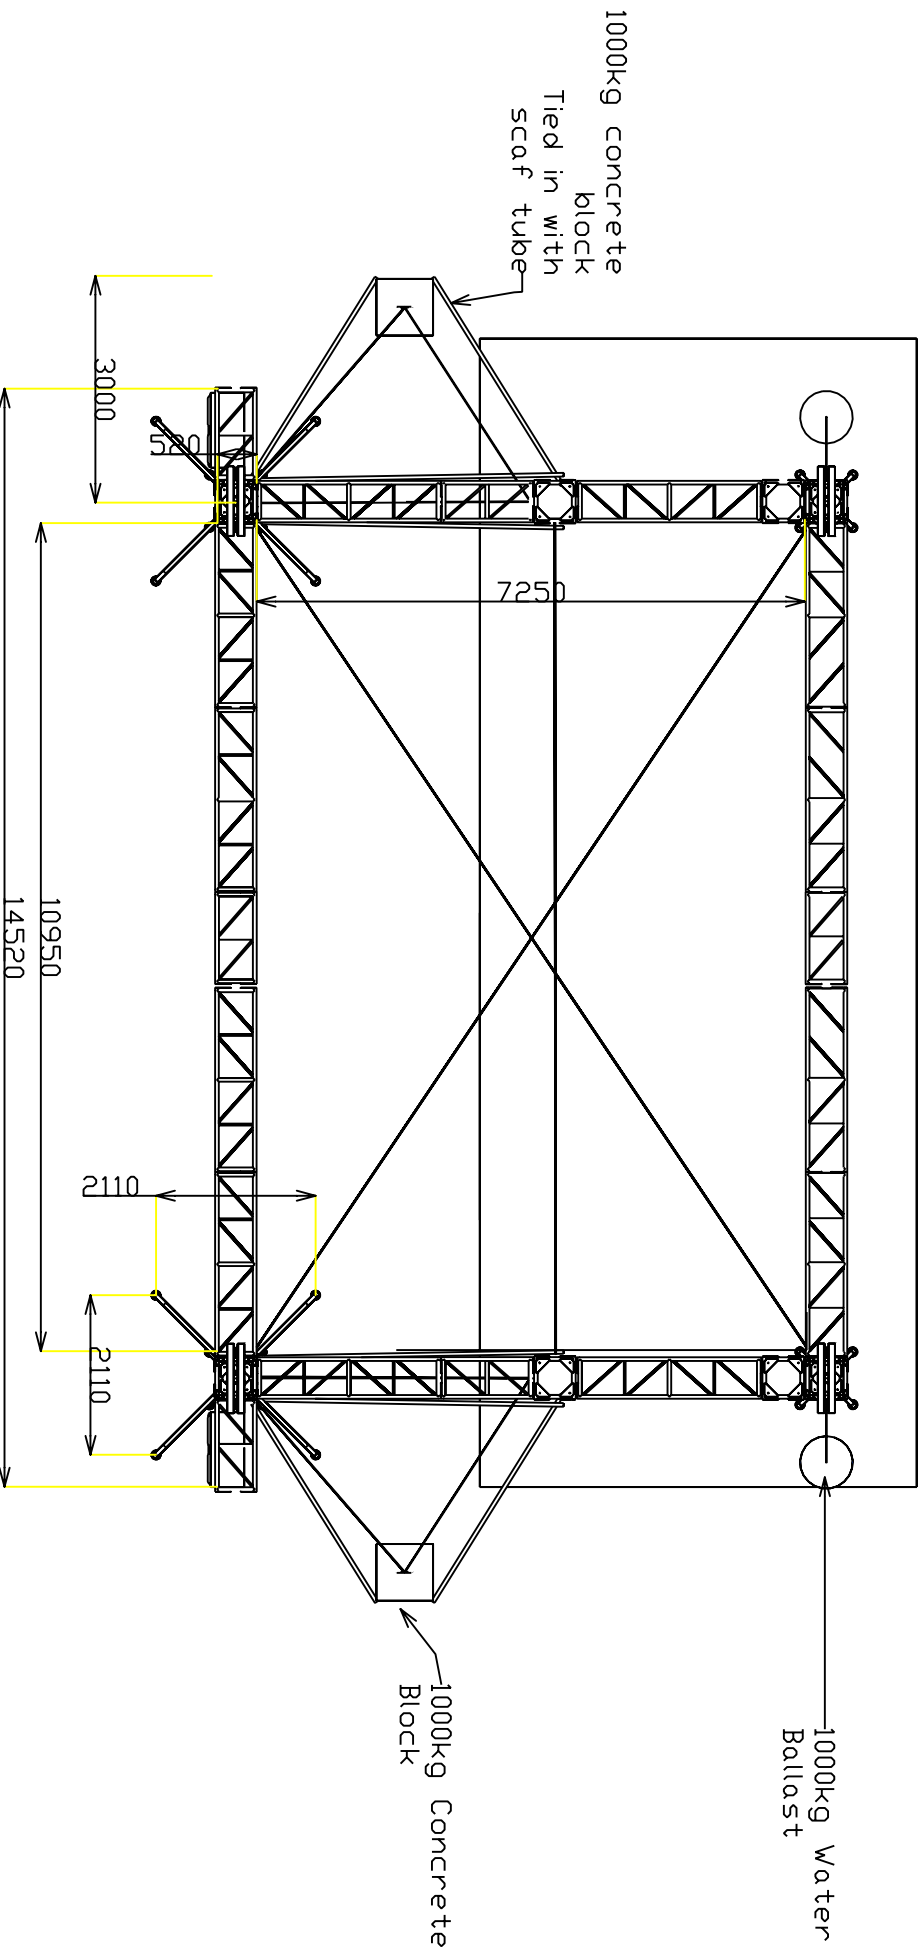


**Drawing # FSQ-1-04**  
**Fed Square Stage Roof**  
**Plan**

*Drawn T in Newman 9th March 2004*  
*Scale 1:100*  
*All measurements in Mm*  
*Constructed From CLS 500mm Alloy Box truss & 400mm Upright truss system*




© Concert Lighting Systems Aust. 2004

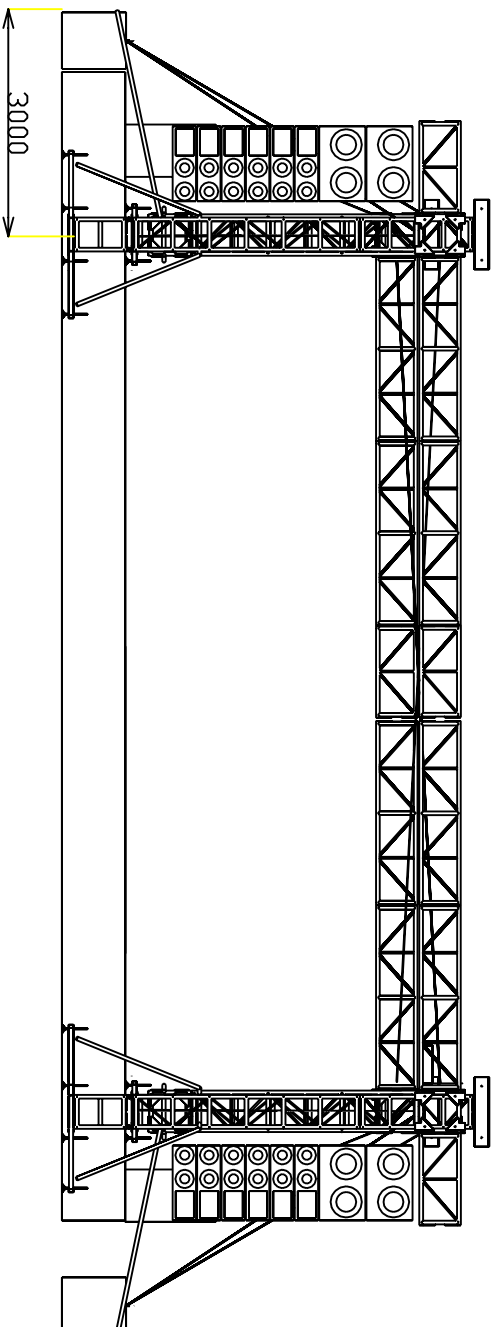

Drawing # FSQ-1-05  
**Red Square Stage roof,  
Front Elevation**

Drawn Tim Newman 9th March 2004  
Scale 1:100  
All measurements in MM  
Constructed From CLS 500mm Alloy Box truss & 400mm Upright truss system

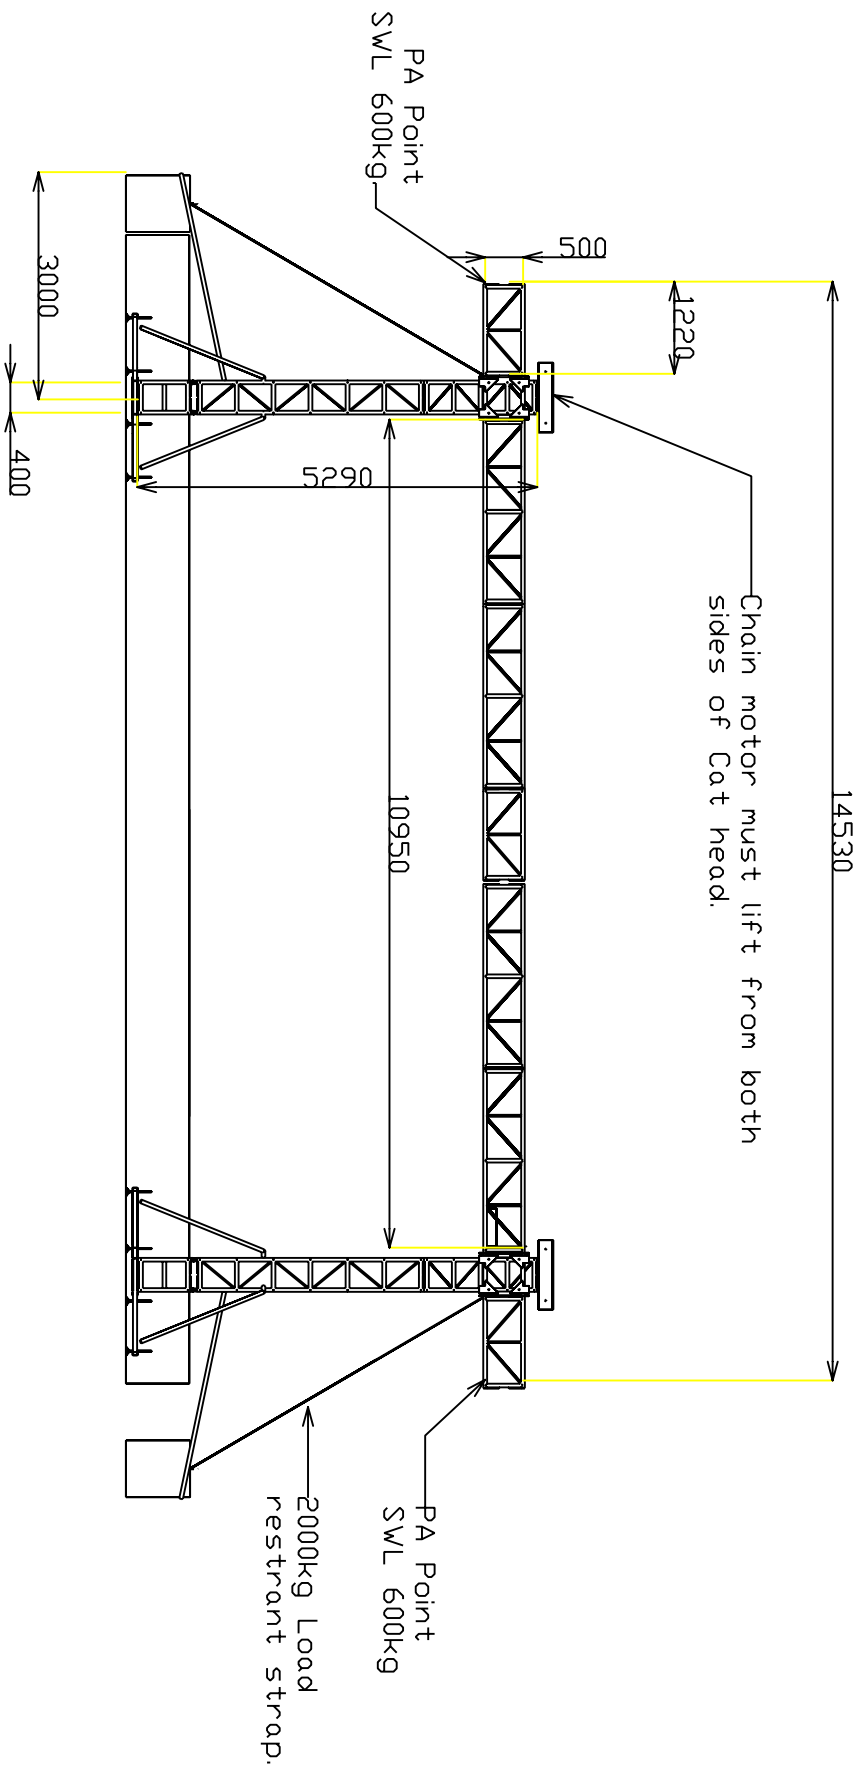

Drawing # FSQ-1-06

**Fed Square Stage roof.  
Front truss Elevation**

Drawn Tim Newman 9th March 2004  
 Scale 1:100  
 All measurements in MM  
 Constructed From CLS 500mm Alloy Box truss & 400mm Upright truss system

