

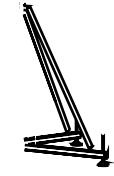


Little Roof
Iso View

PA point
200kg

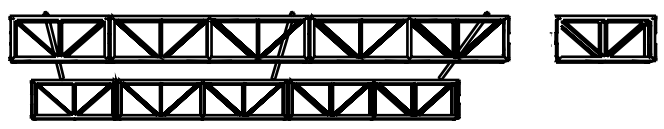

**Little Roof
Front Perspective**

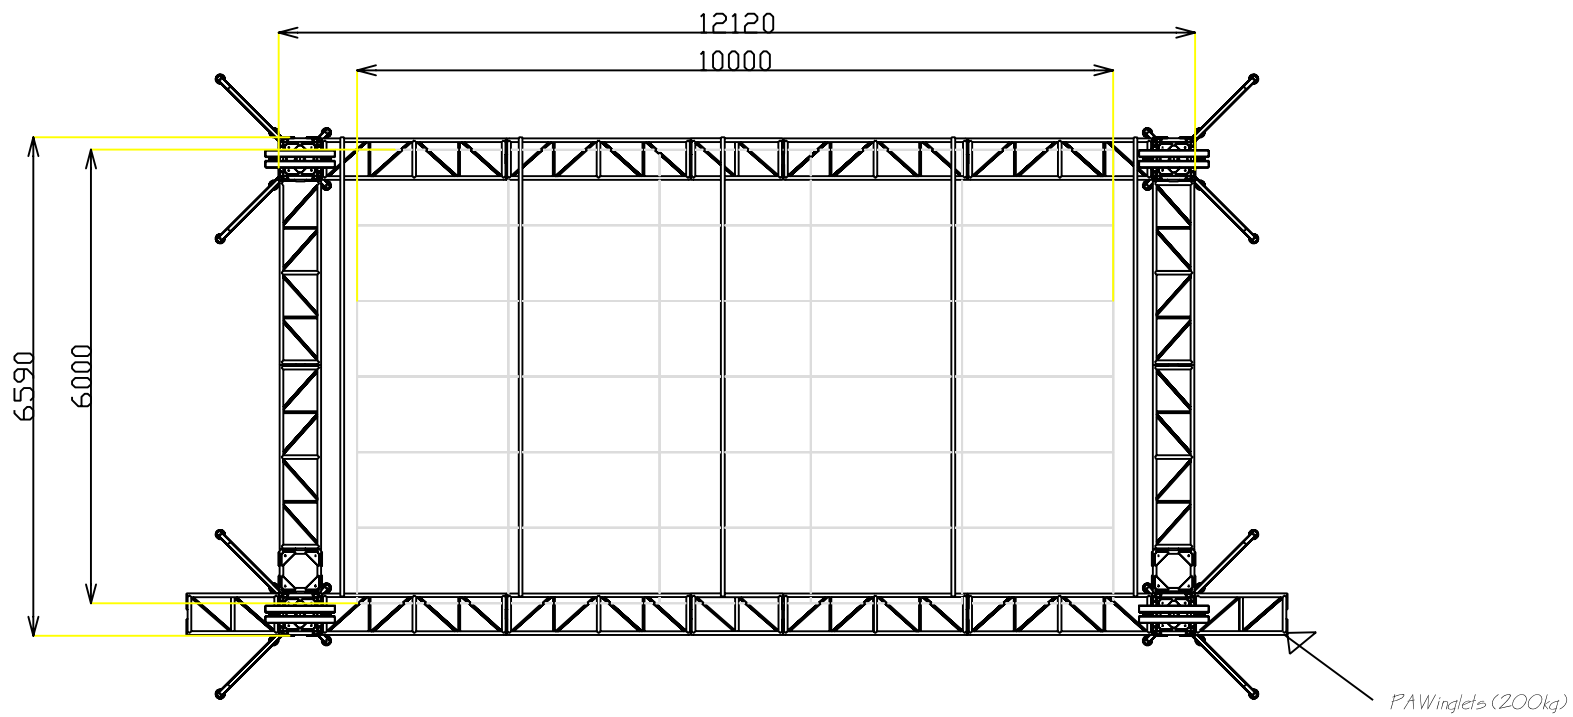


**Little Roof
Plan**

*Drawn Tim Newman 11th Jan 2003
 Scale 1:100
 All measurements in MM
 Constructed From CLS 500mm Alloy Box truss & 400mm Upright truss system.*



© Concert Lighting Systems Austl. 2002

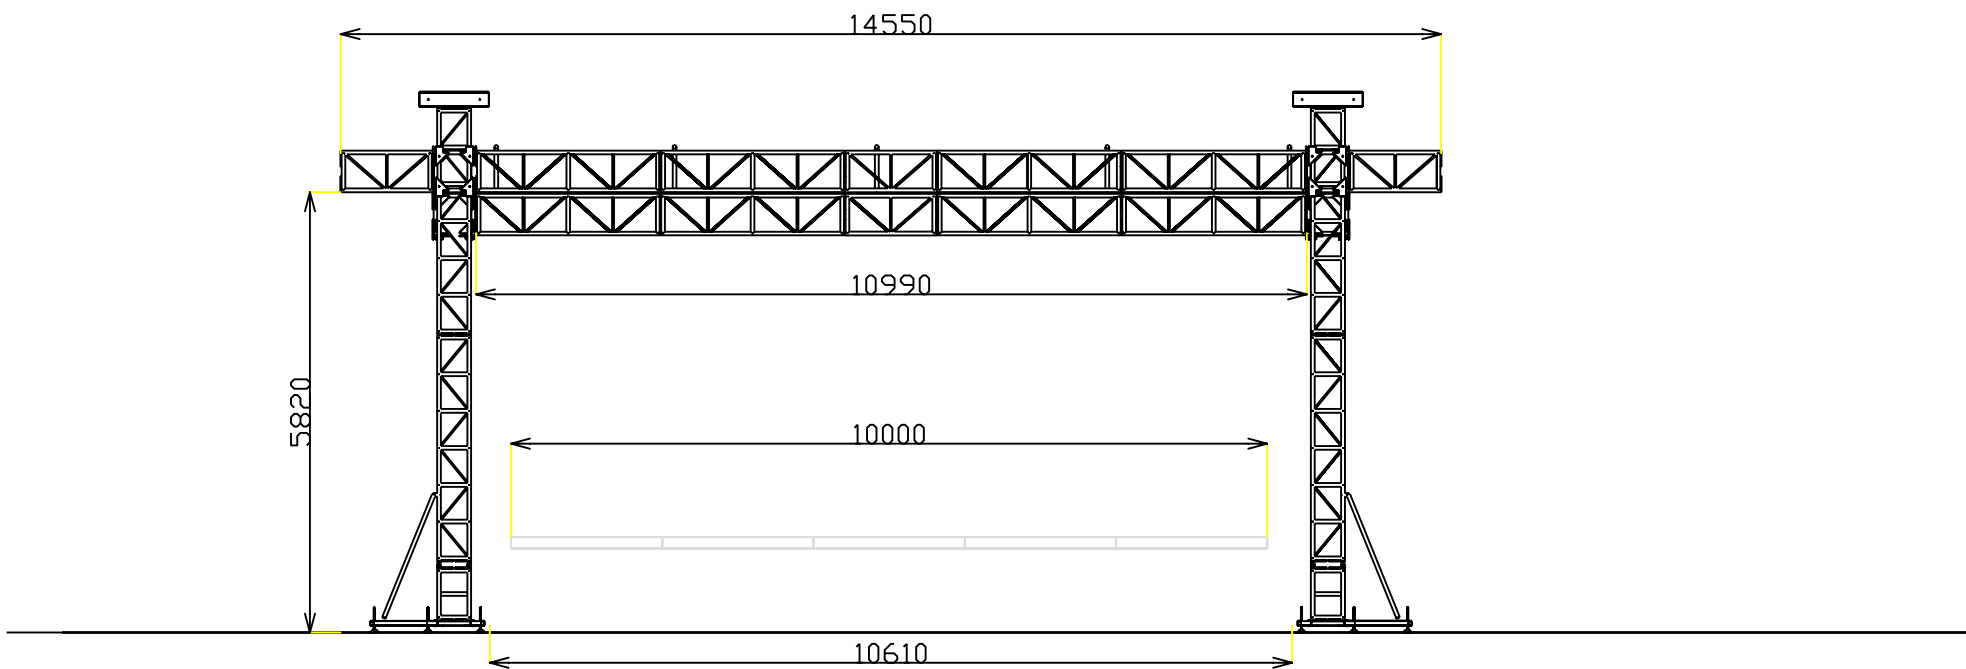

**Little Roof
Front Elevation**

Drawn Tim Newman 11th Jan 2003


Scale 1:100

All measurements in MM

Constructed From CLS 500mm Alloy Box truss & 400mm Upright truss system.



© Concert Lighting Systems Aust. 2002

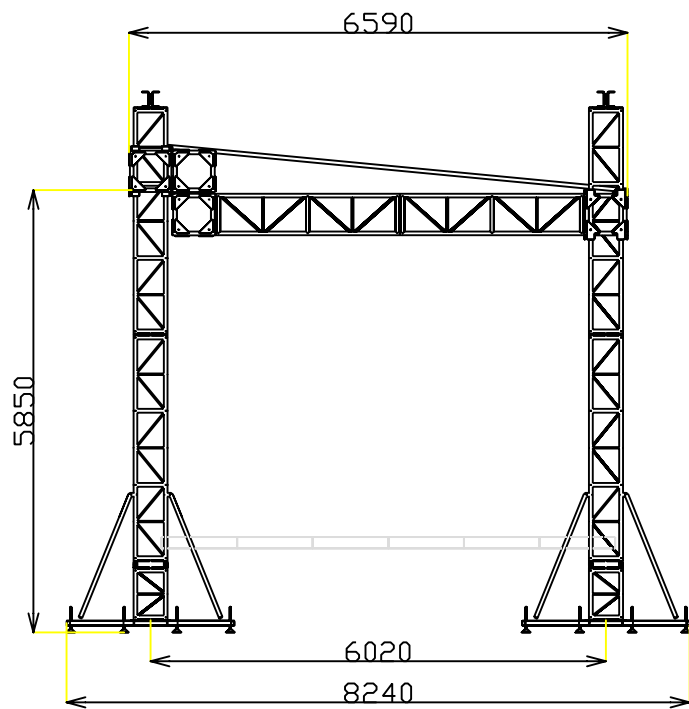

**Little Roof
Side Elevation**