



**Little Roof**  
**Iso View**

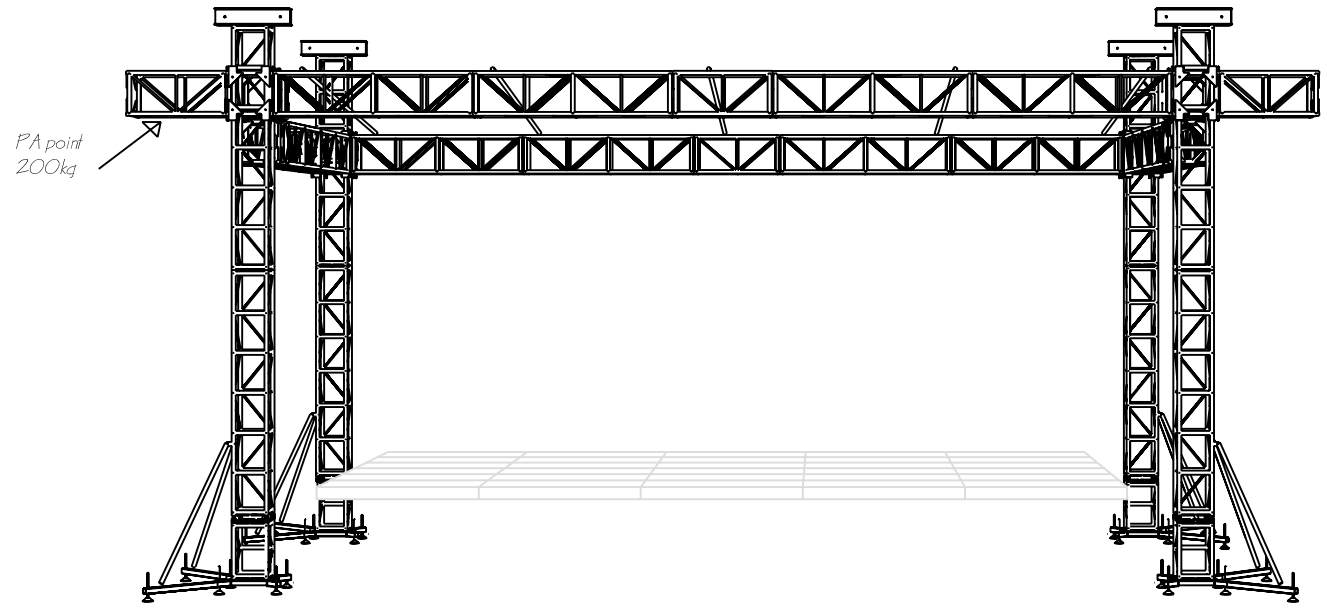

**Little Roof**  
**Front Perspective**

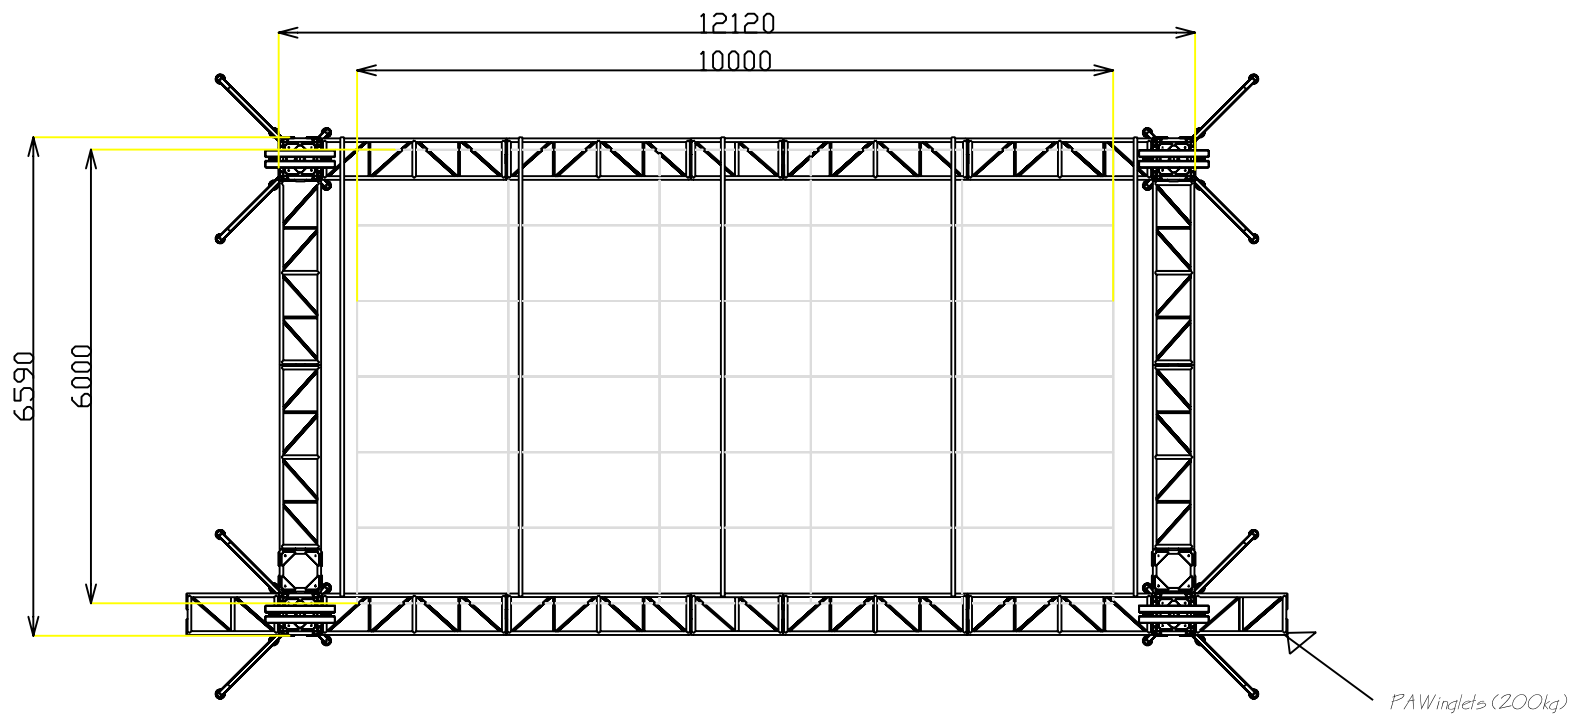


**Little Roof  
Plan**

*Drawn Tim Newman 11th Jan 2003  
 Scale 1:100  
 All measurements in MM  
 Constructed From CLS 500mm Alloy Box truss & 400mm Upright truss system.*




© Concert Lighting Systems Austl. 2002

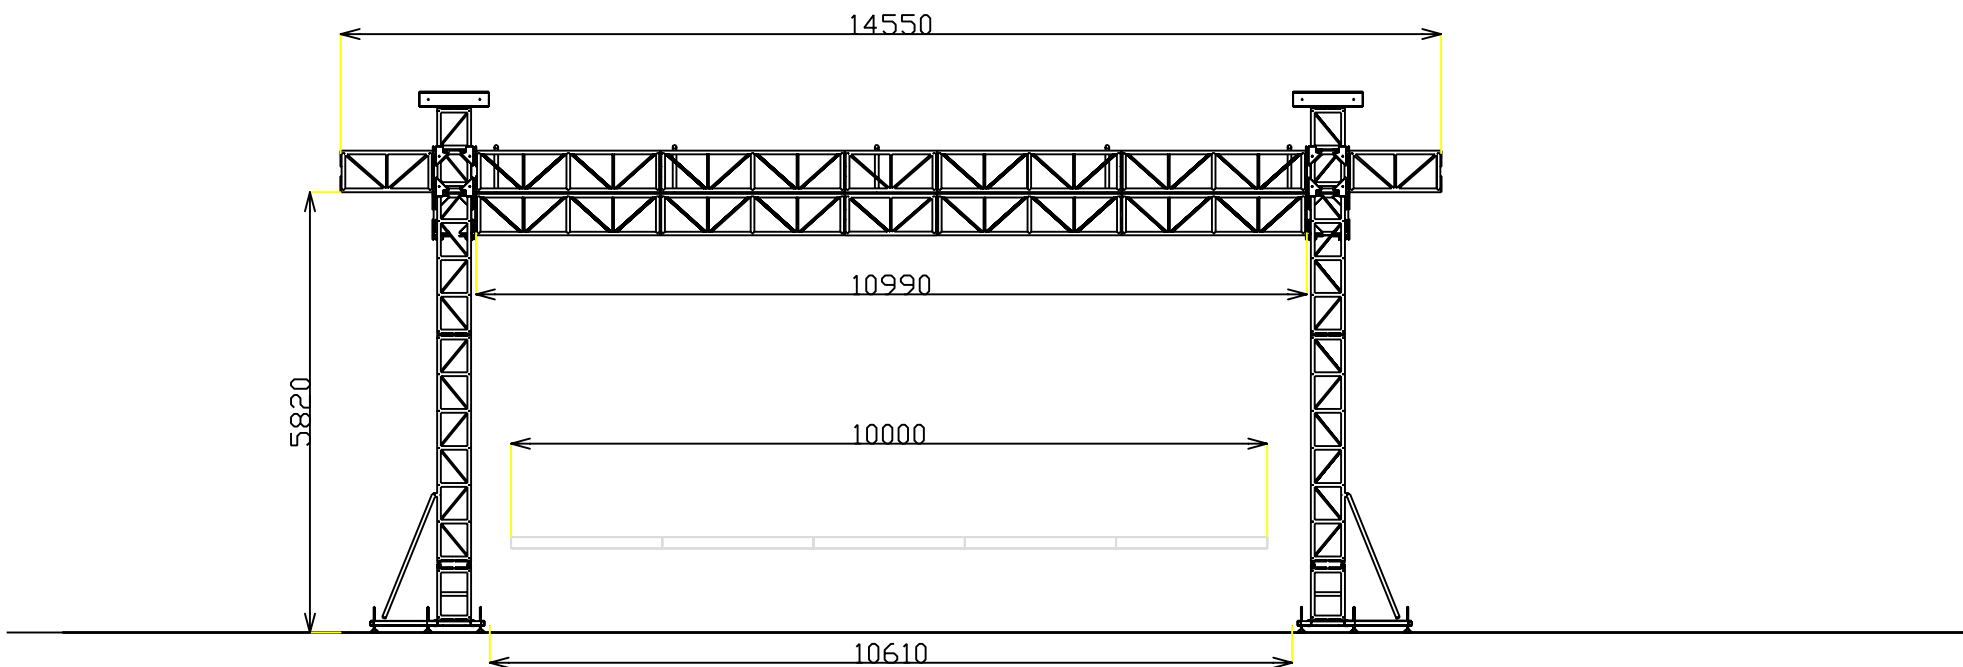

**Little Roof  
Front Elevation**

*Drawn Tim Newman 11th Jan 2003  
 Scale 1:100  
 All measurements in MM  
 Constructed From CLS 500mm Alloy Box truss & 400mm Upright truss system.*



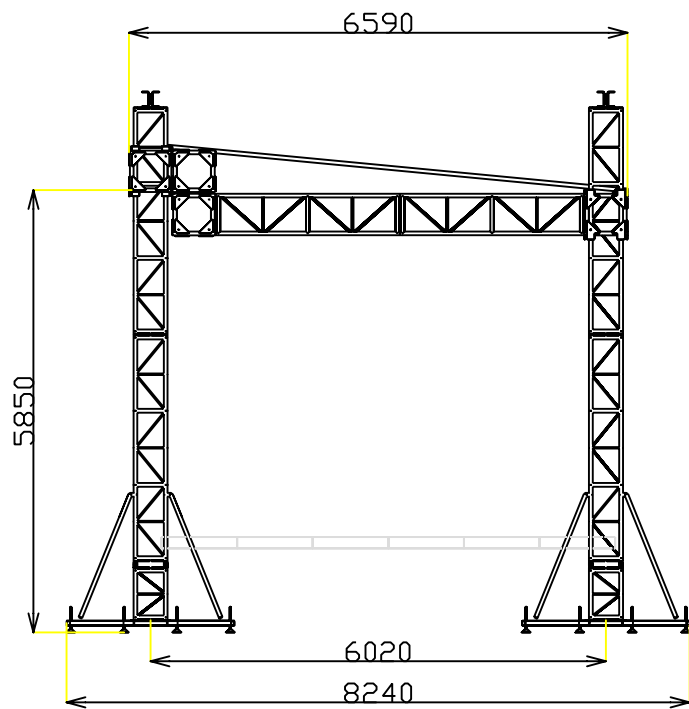

**Little Roof  
Side Elevation**