



Isometric View

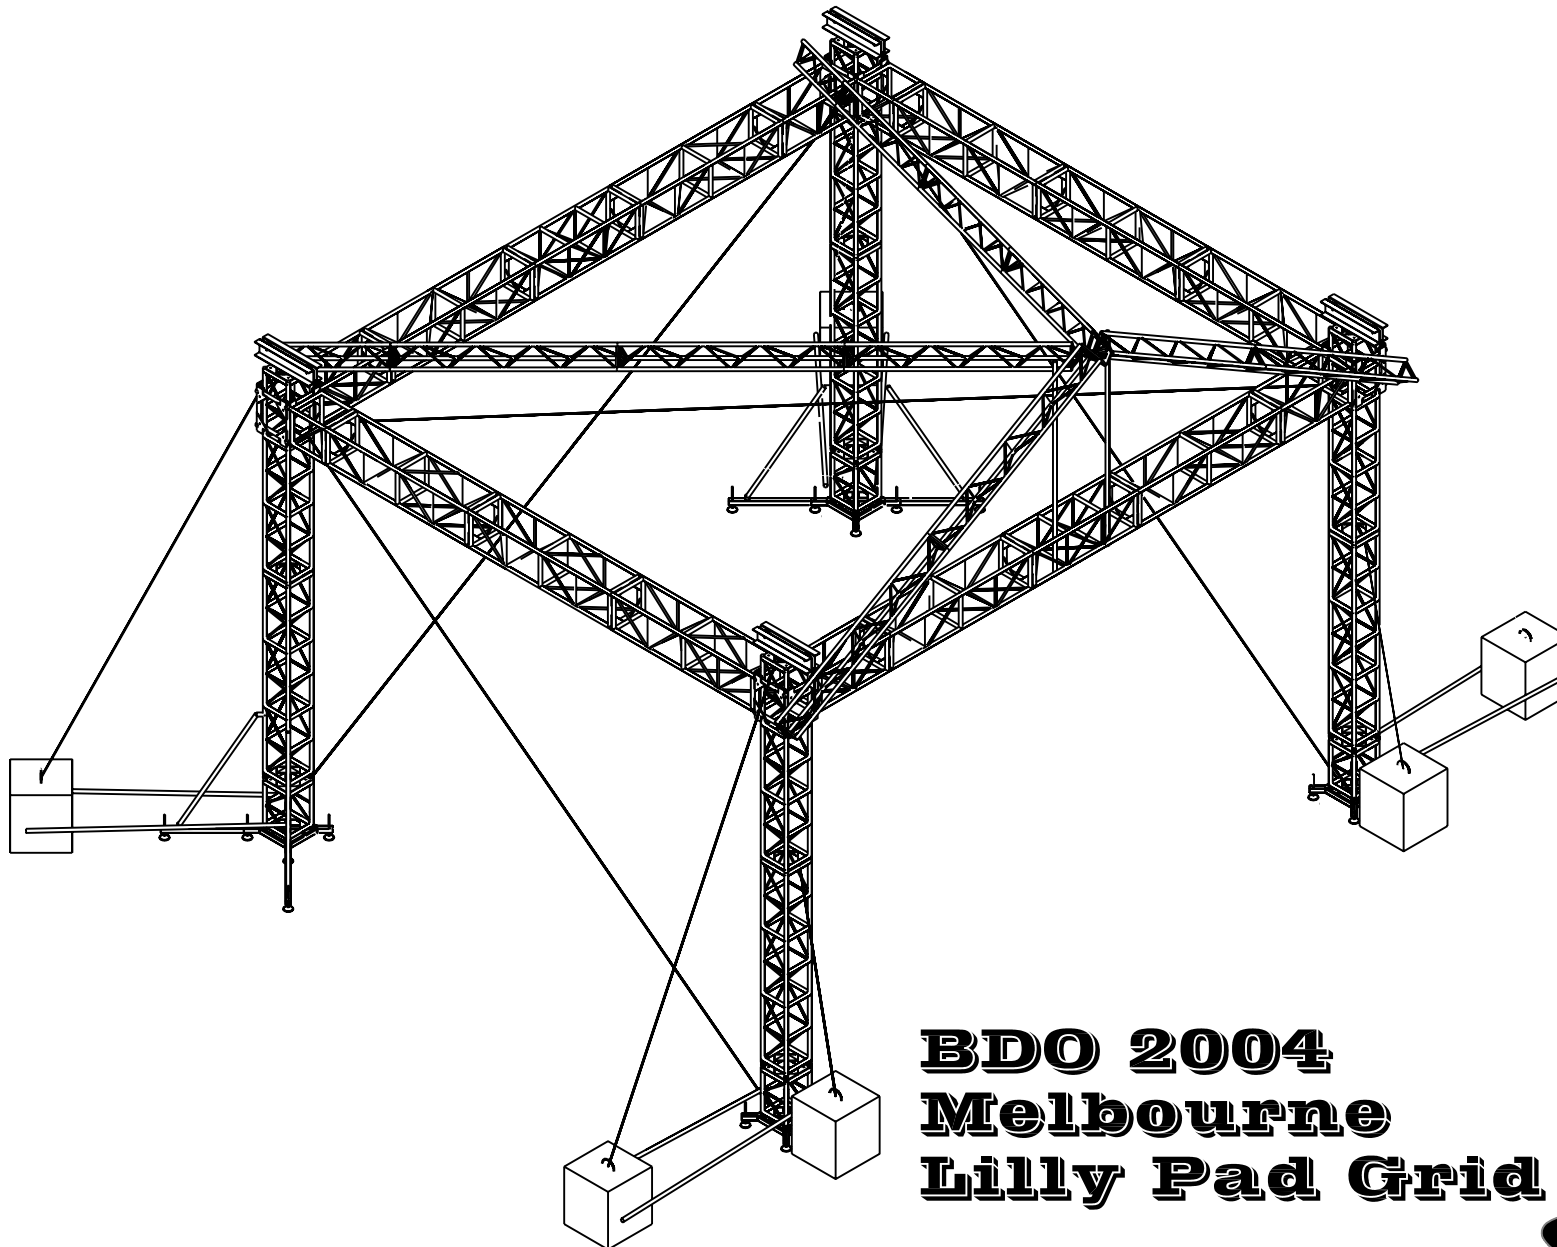


**BDO 2004
Melbourne
Lilly Pad Grid**




© Concert Lighting Systems Aust. 2004

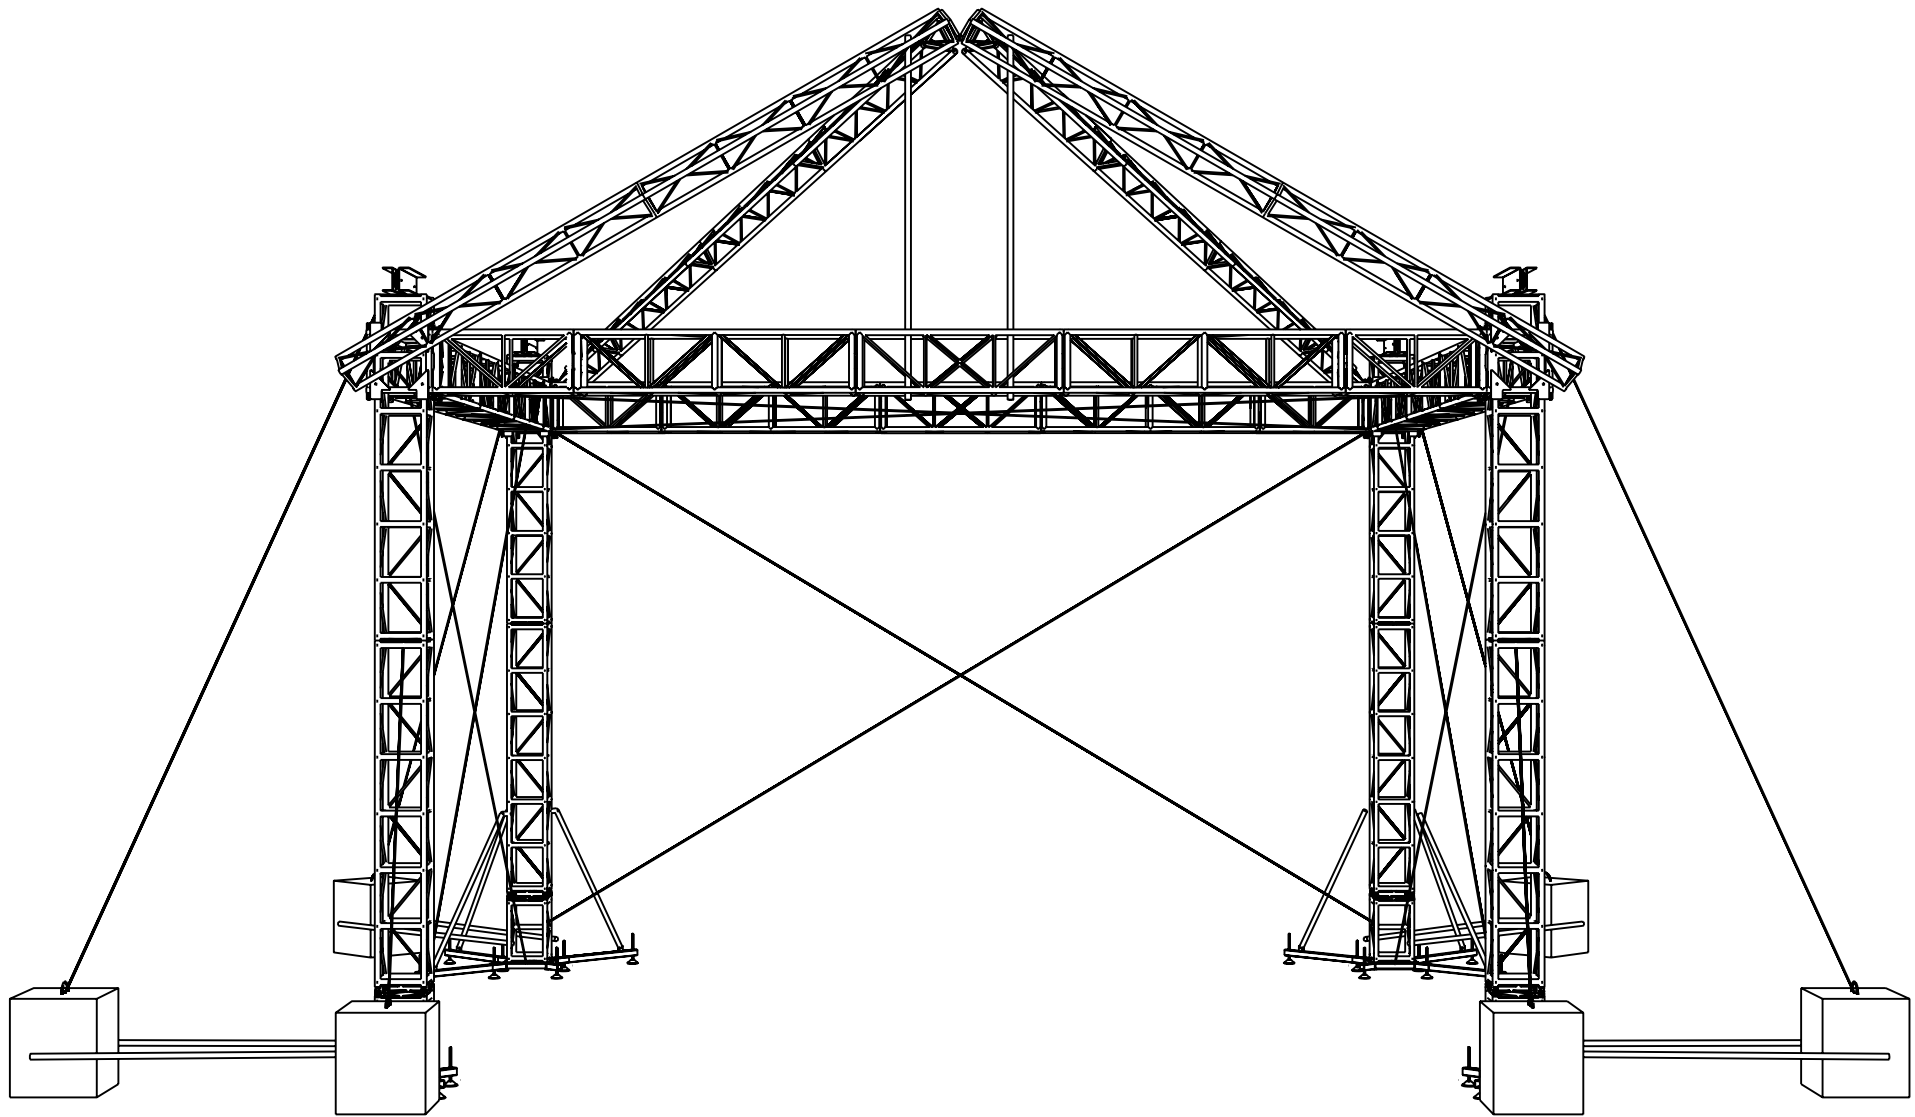

**BDO 2004
Melbourne
Lilly Pad Grid**

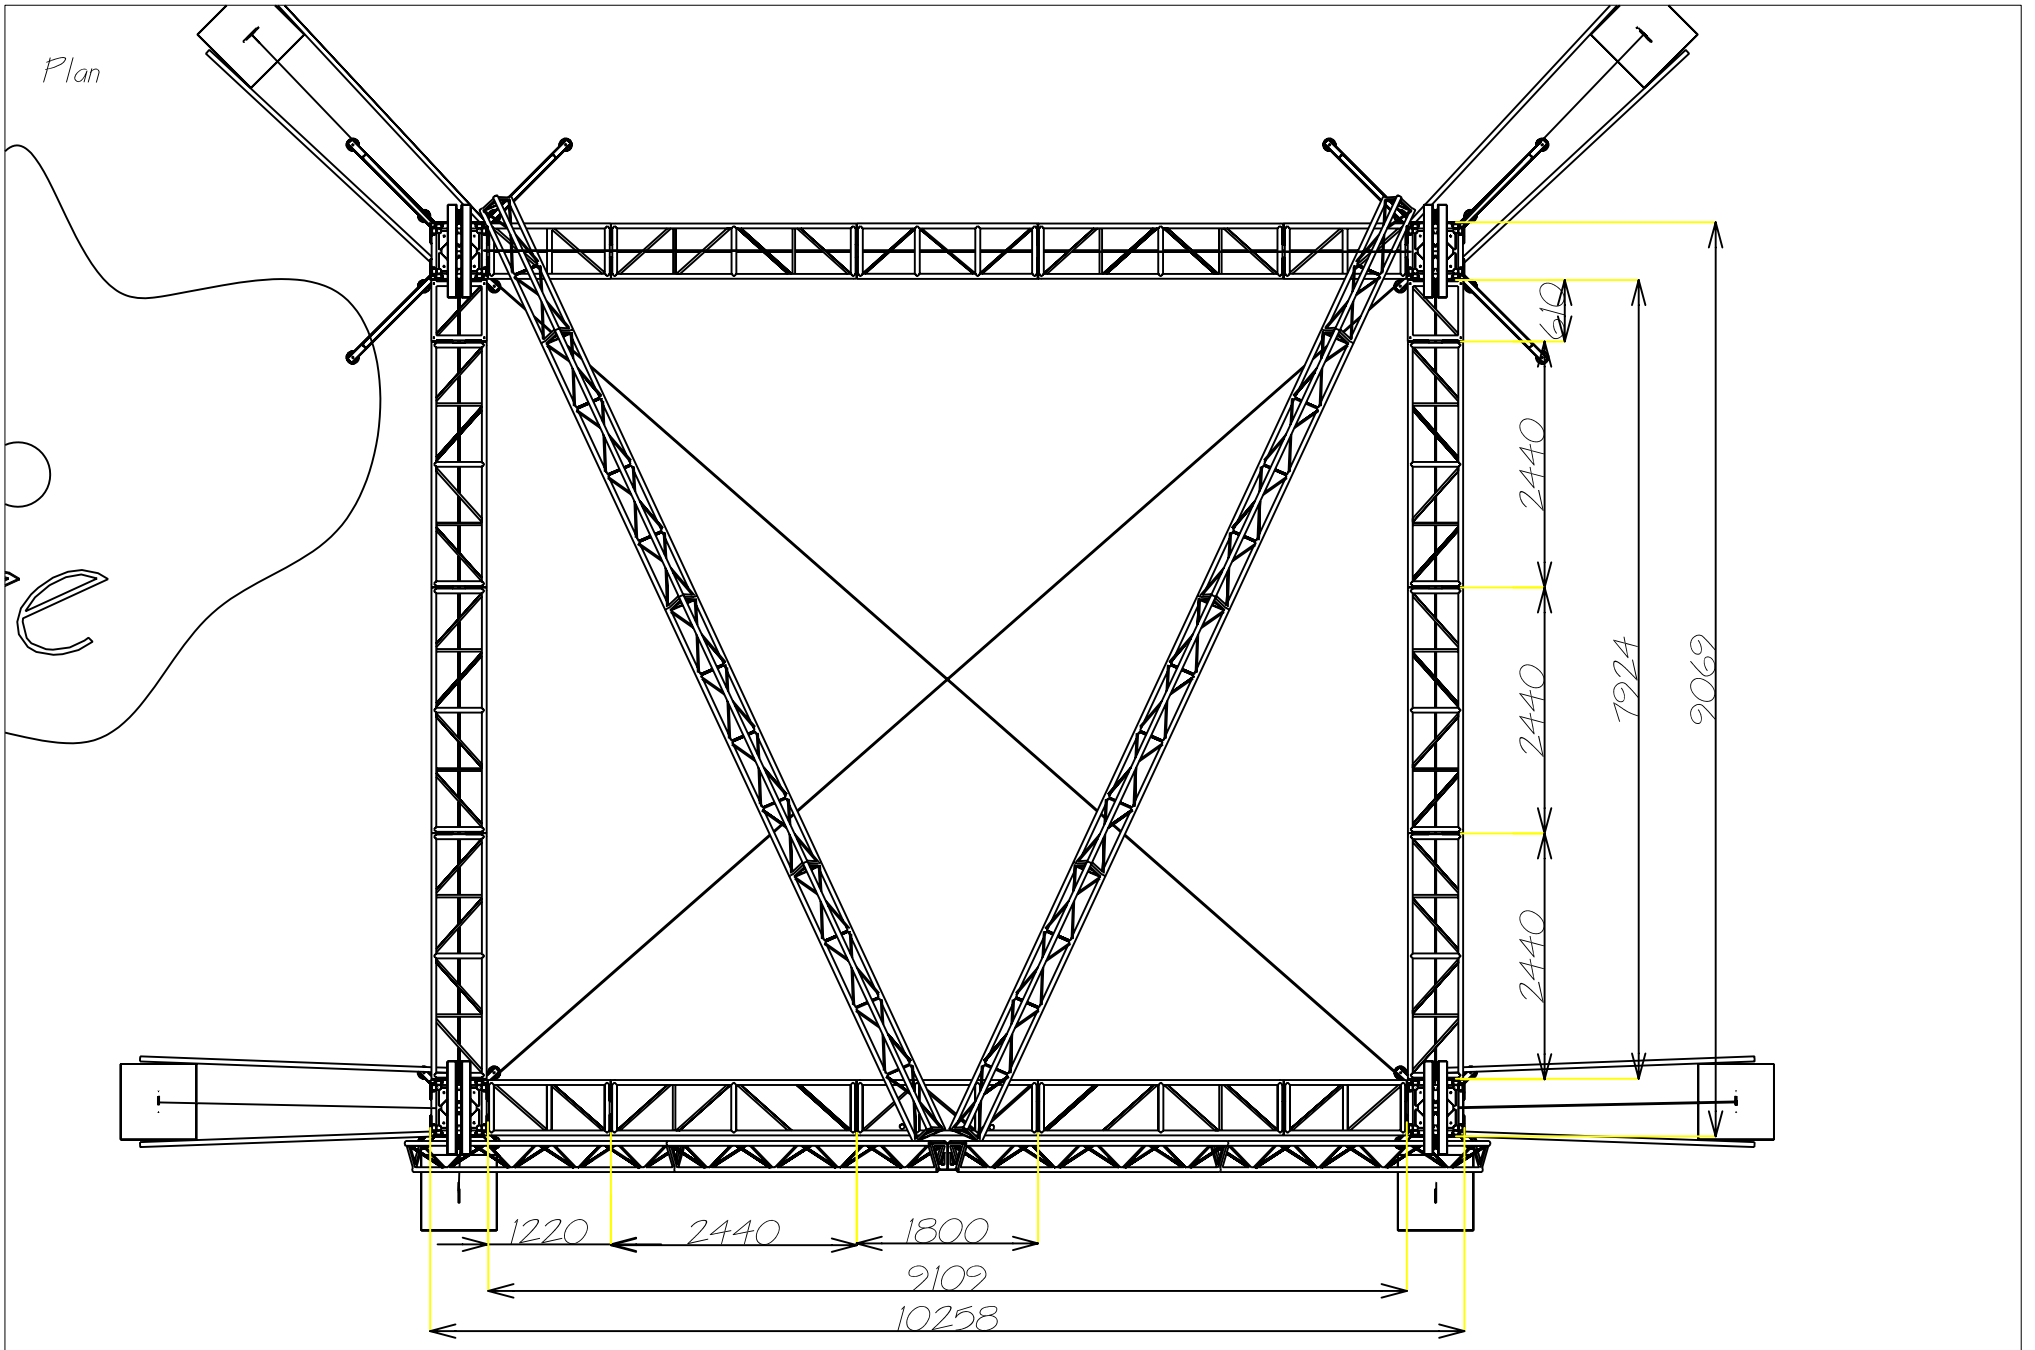


**BDO 2004
Melbourne
Lilly Pad Grid**

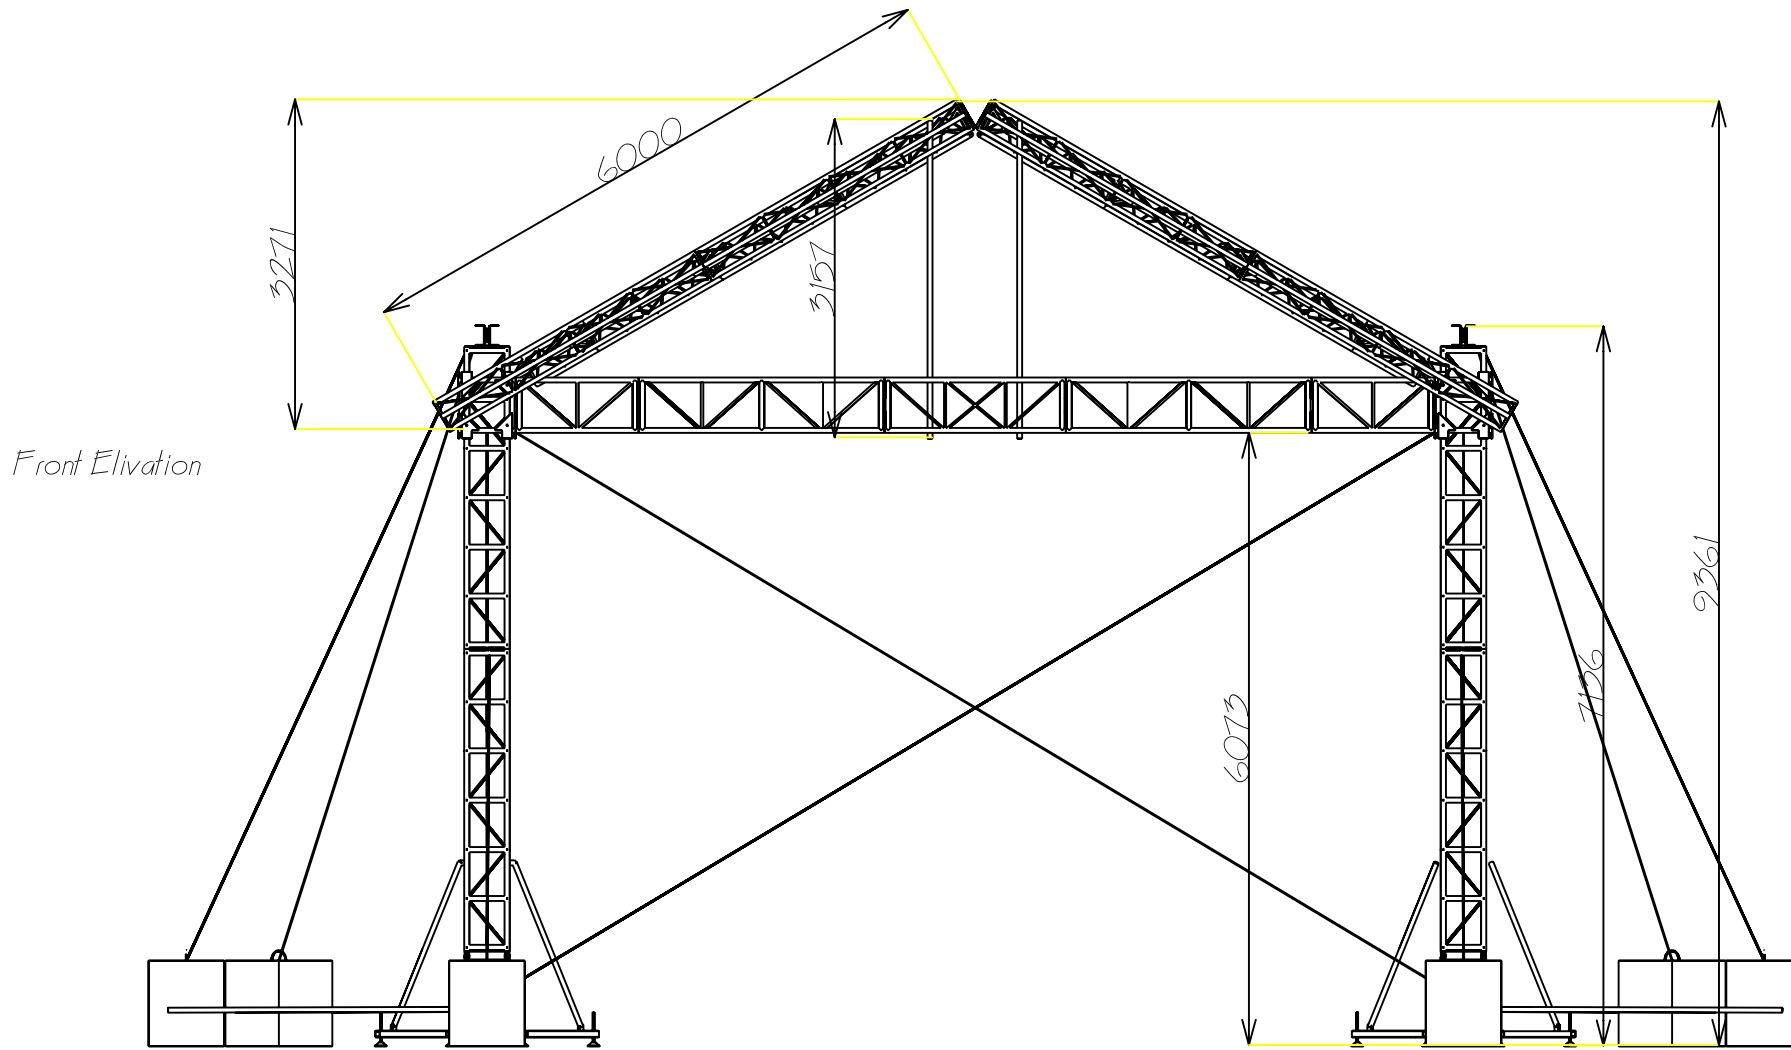

BDO 2004
Melbourne
Lilly Pad Grid

Elevation

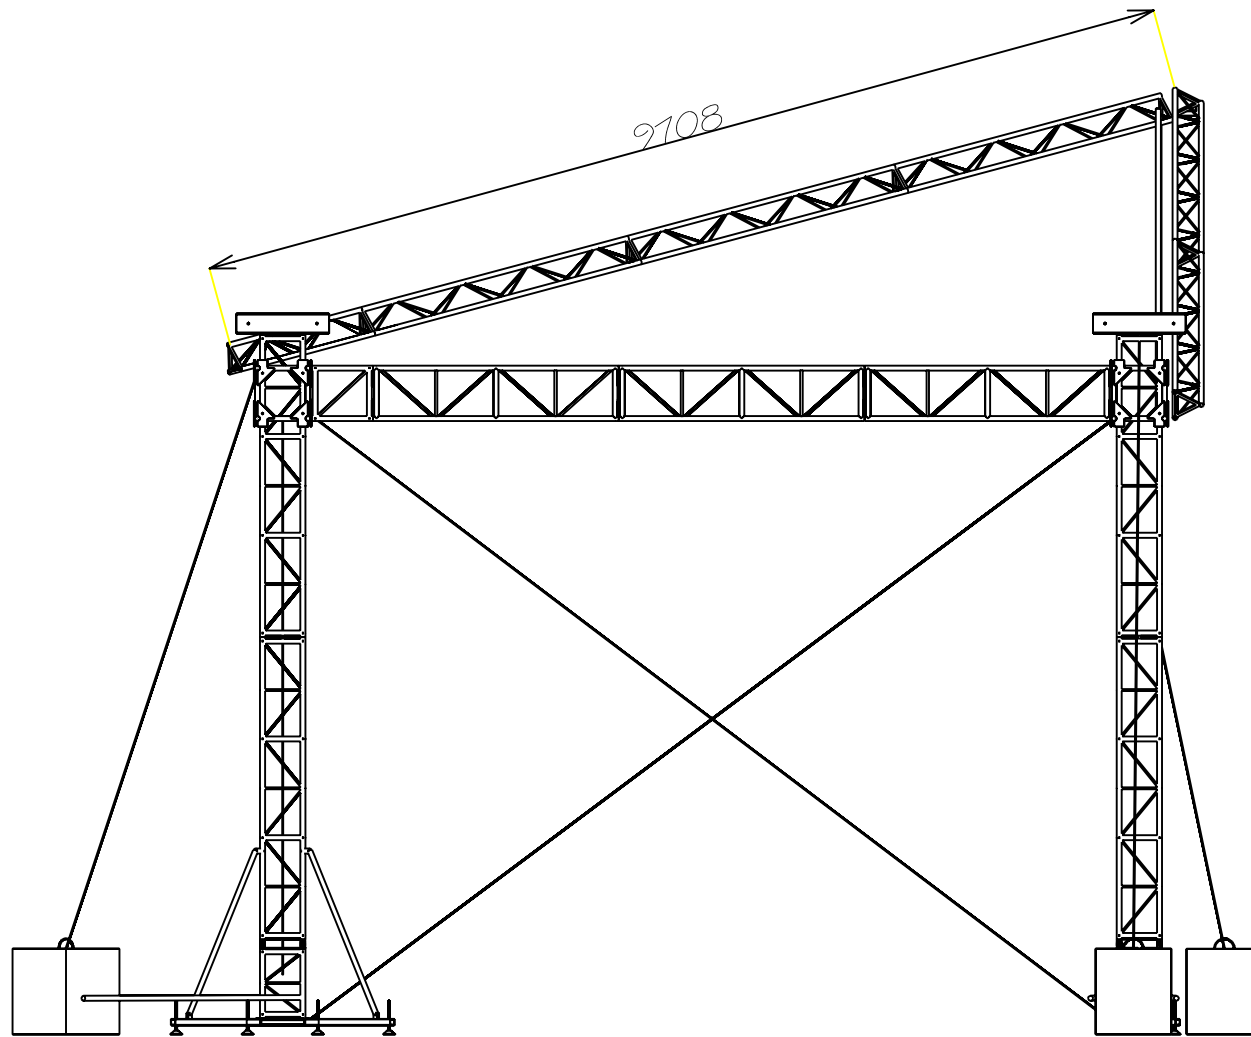





Lilly Pad Grid



© Concert Lighting Systems Aust. 2003

Plan

Degraves St

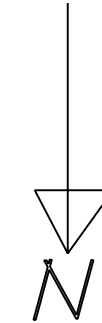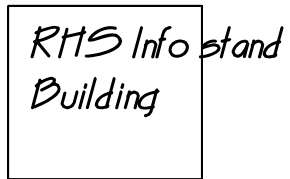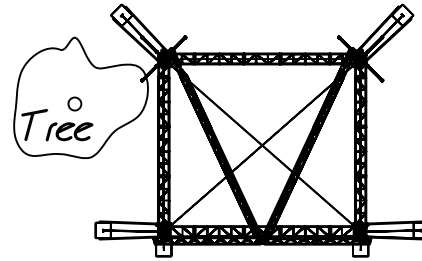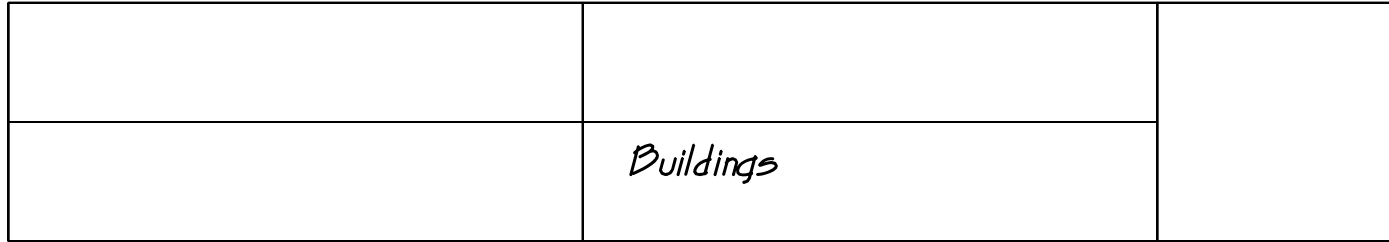

Plummer Ave

Lilly Pad Grid Site Map